


NICHOLASST


Ipswich CBD Upgrade

Ipswich, QLD

09.08.2019 [REV M]

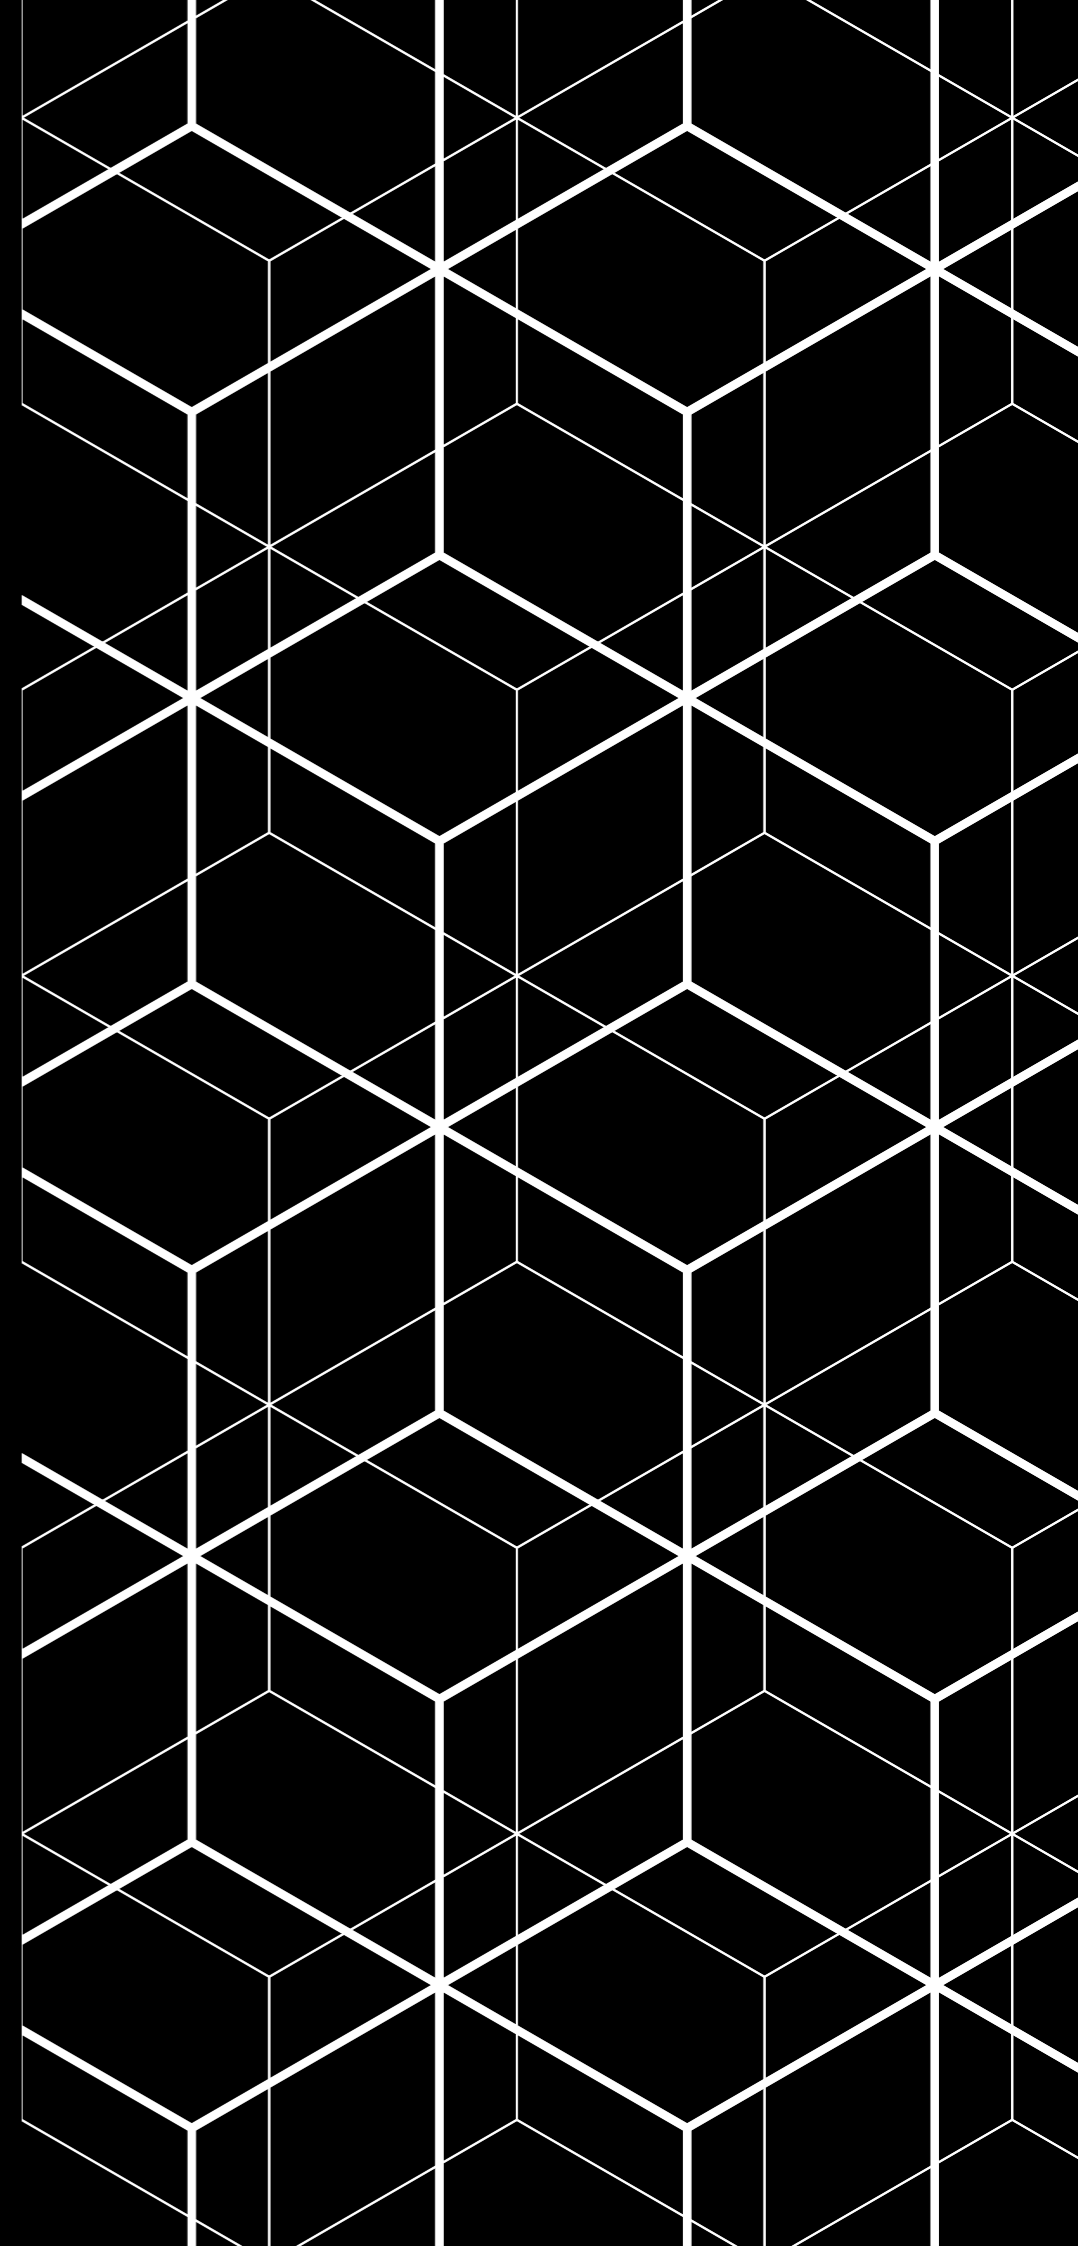


Site Plan / 1:1000

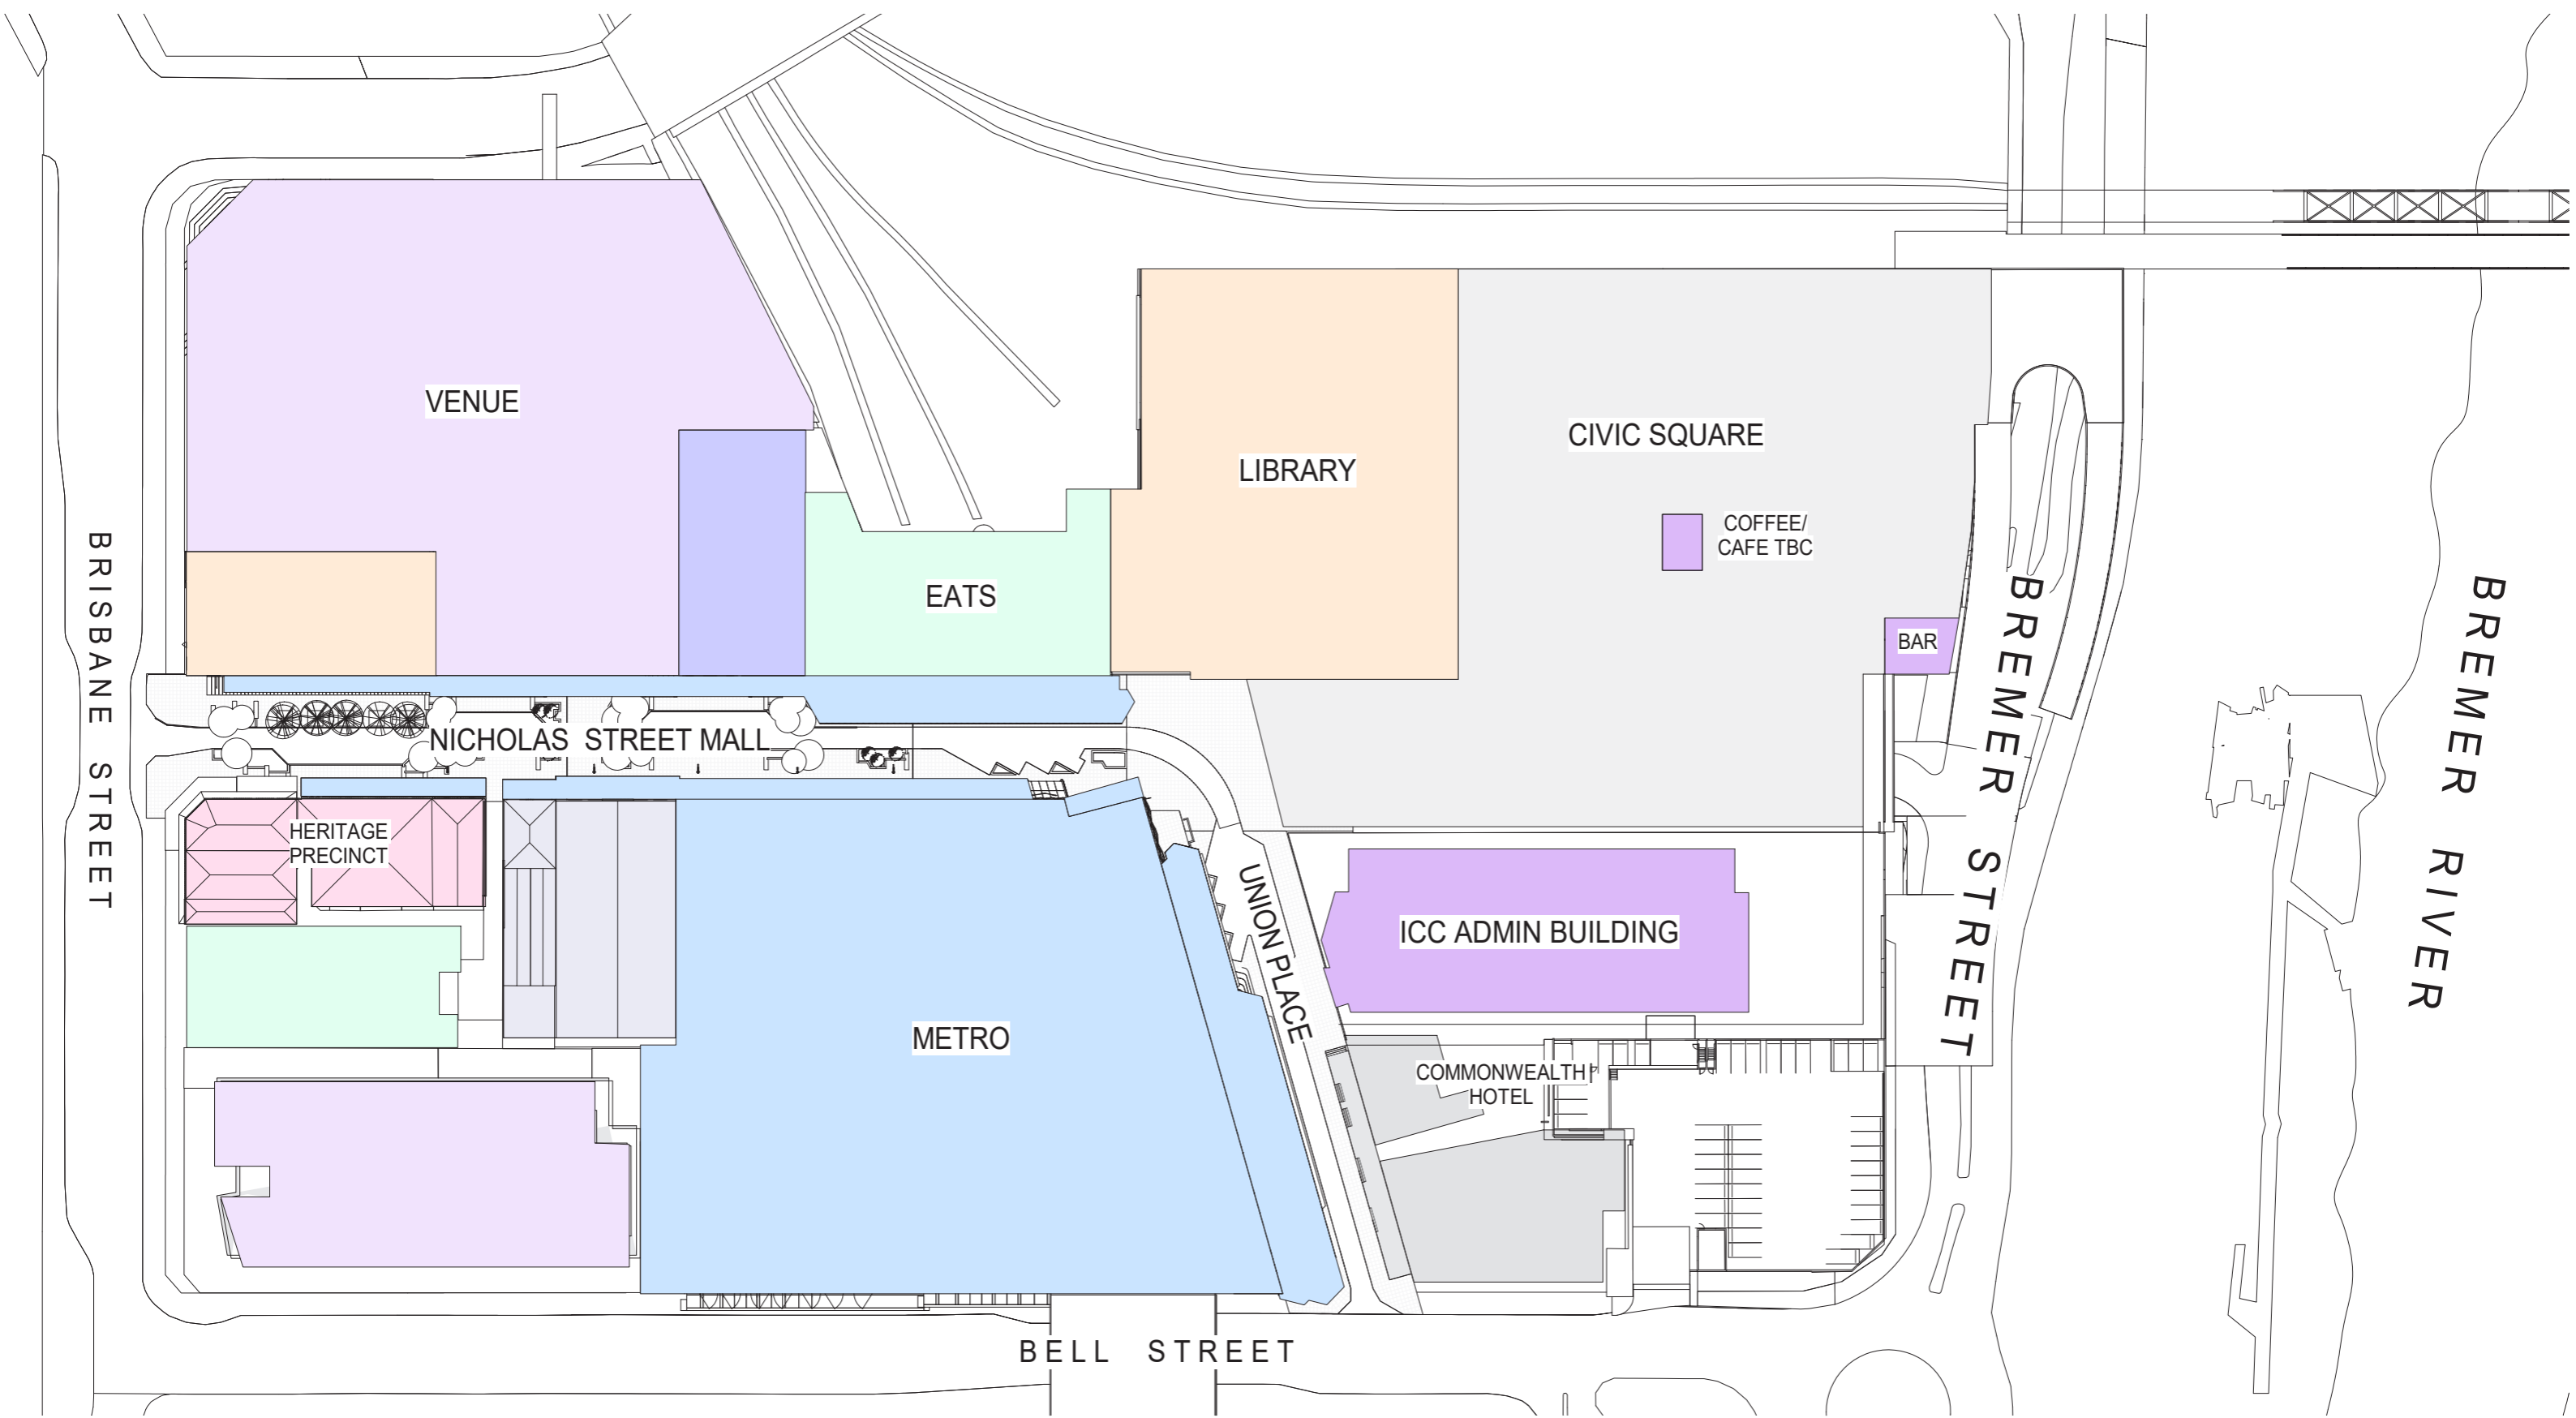


Metro - Bell Street Level / 1:500

NOTE* ALL FLOOR PLANS AND AREAS ARE
INDICATIVE ONLY AND NEED TO BE VERIFIED WHEN
ACCURATE INFORMATION IS GIVEN

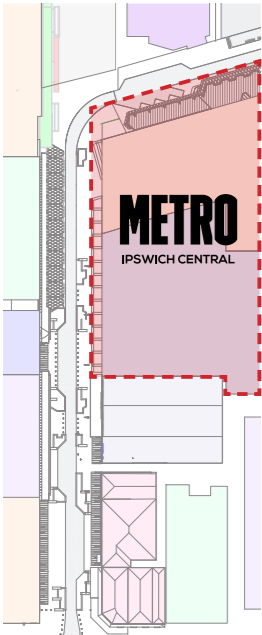


Key Plan
NTS

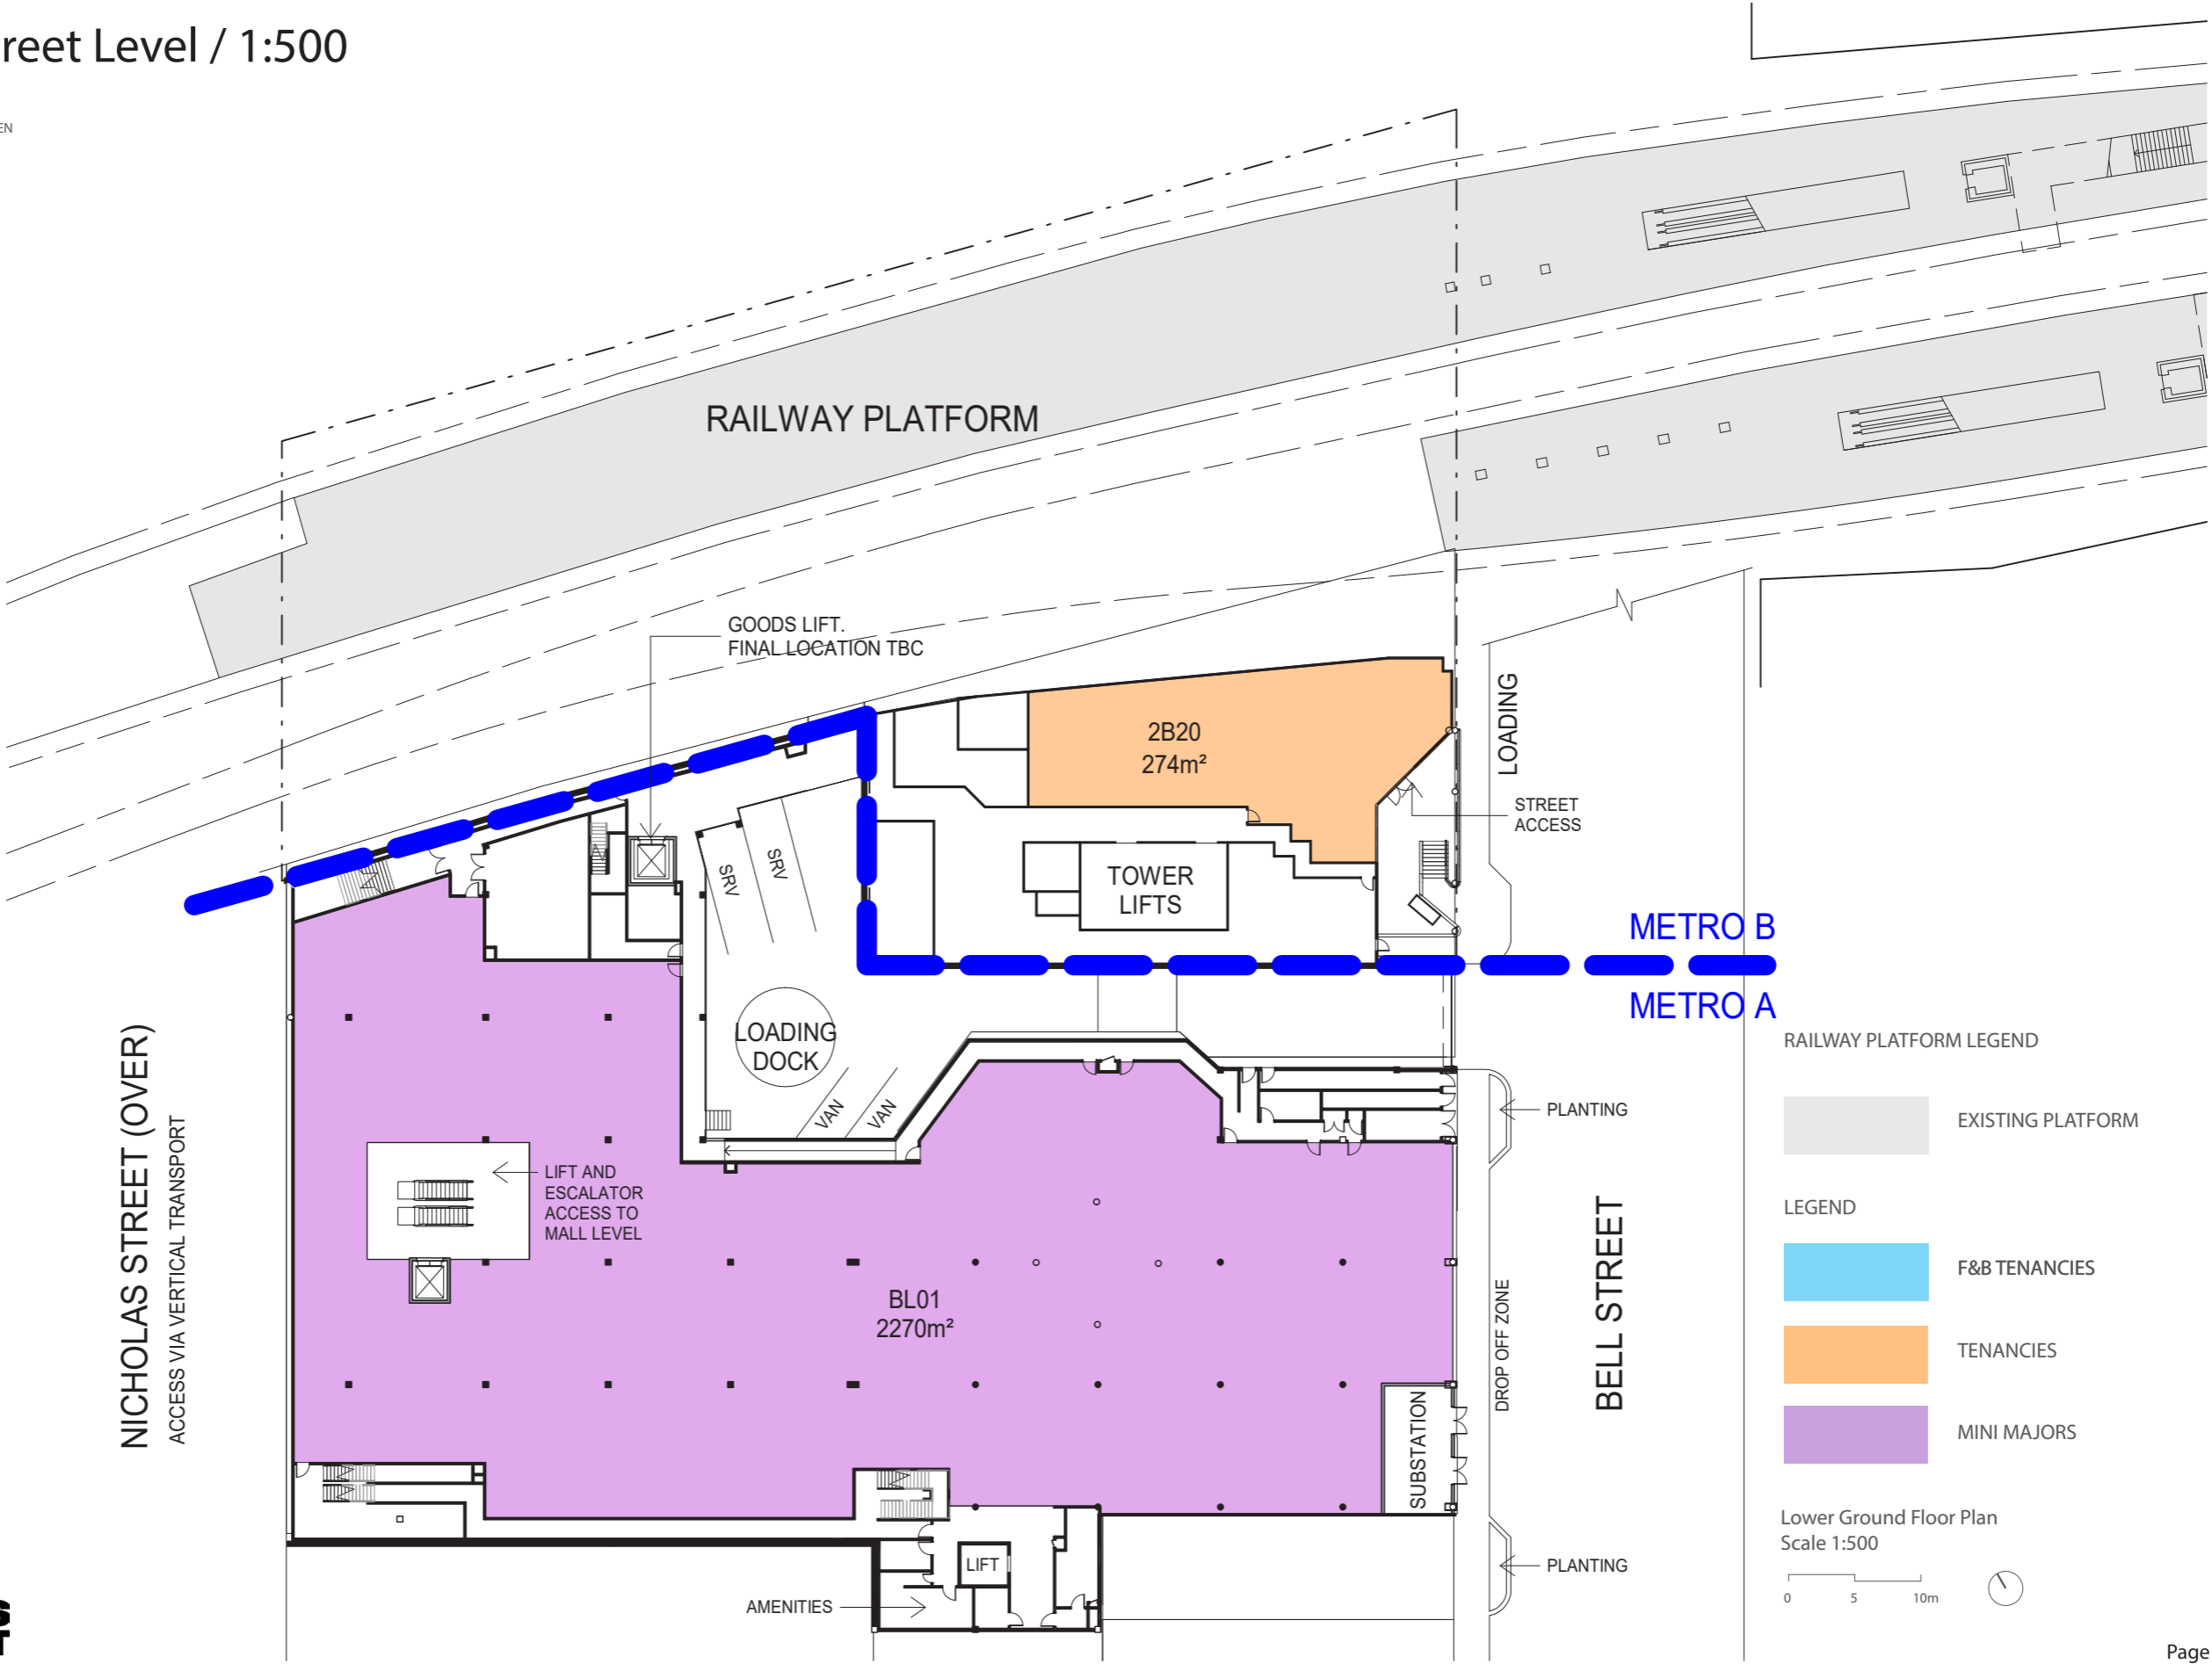

NOTE* ALL FLOOR PLANS AND AREAS ARE
INDICATIVE ONLY AND NEED TO BE VERIFIED WHEN
ACCURATE INFORMATION IS GIVEN

CONCEPT ONLY, SUBJECT TO CHANGE

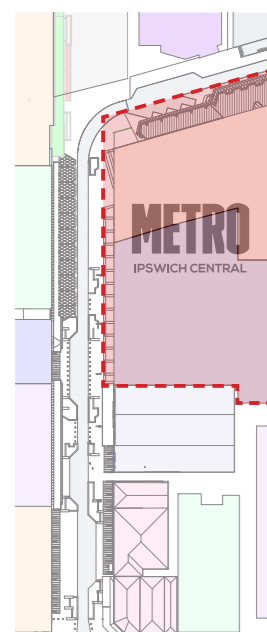
Key Plan
NTS

Ground Level
Scale 1:500




Metro - First Floor / 1:500

NOTE* ALL FLOOR PLANS AND AREAS ARE
INDICATIVE ONLY AND NEED TO BE VERIFIED WHEN
ACCURATE INFORMATION IS GIVEN

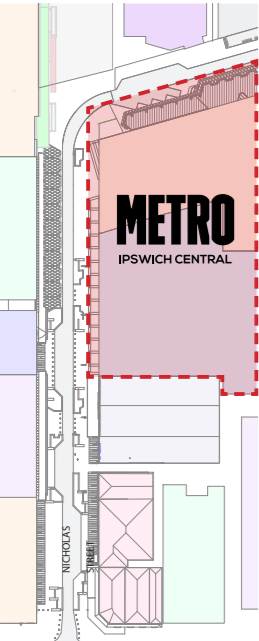



Key Plan
NTS

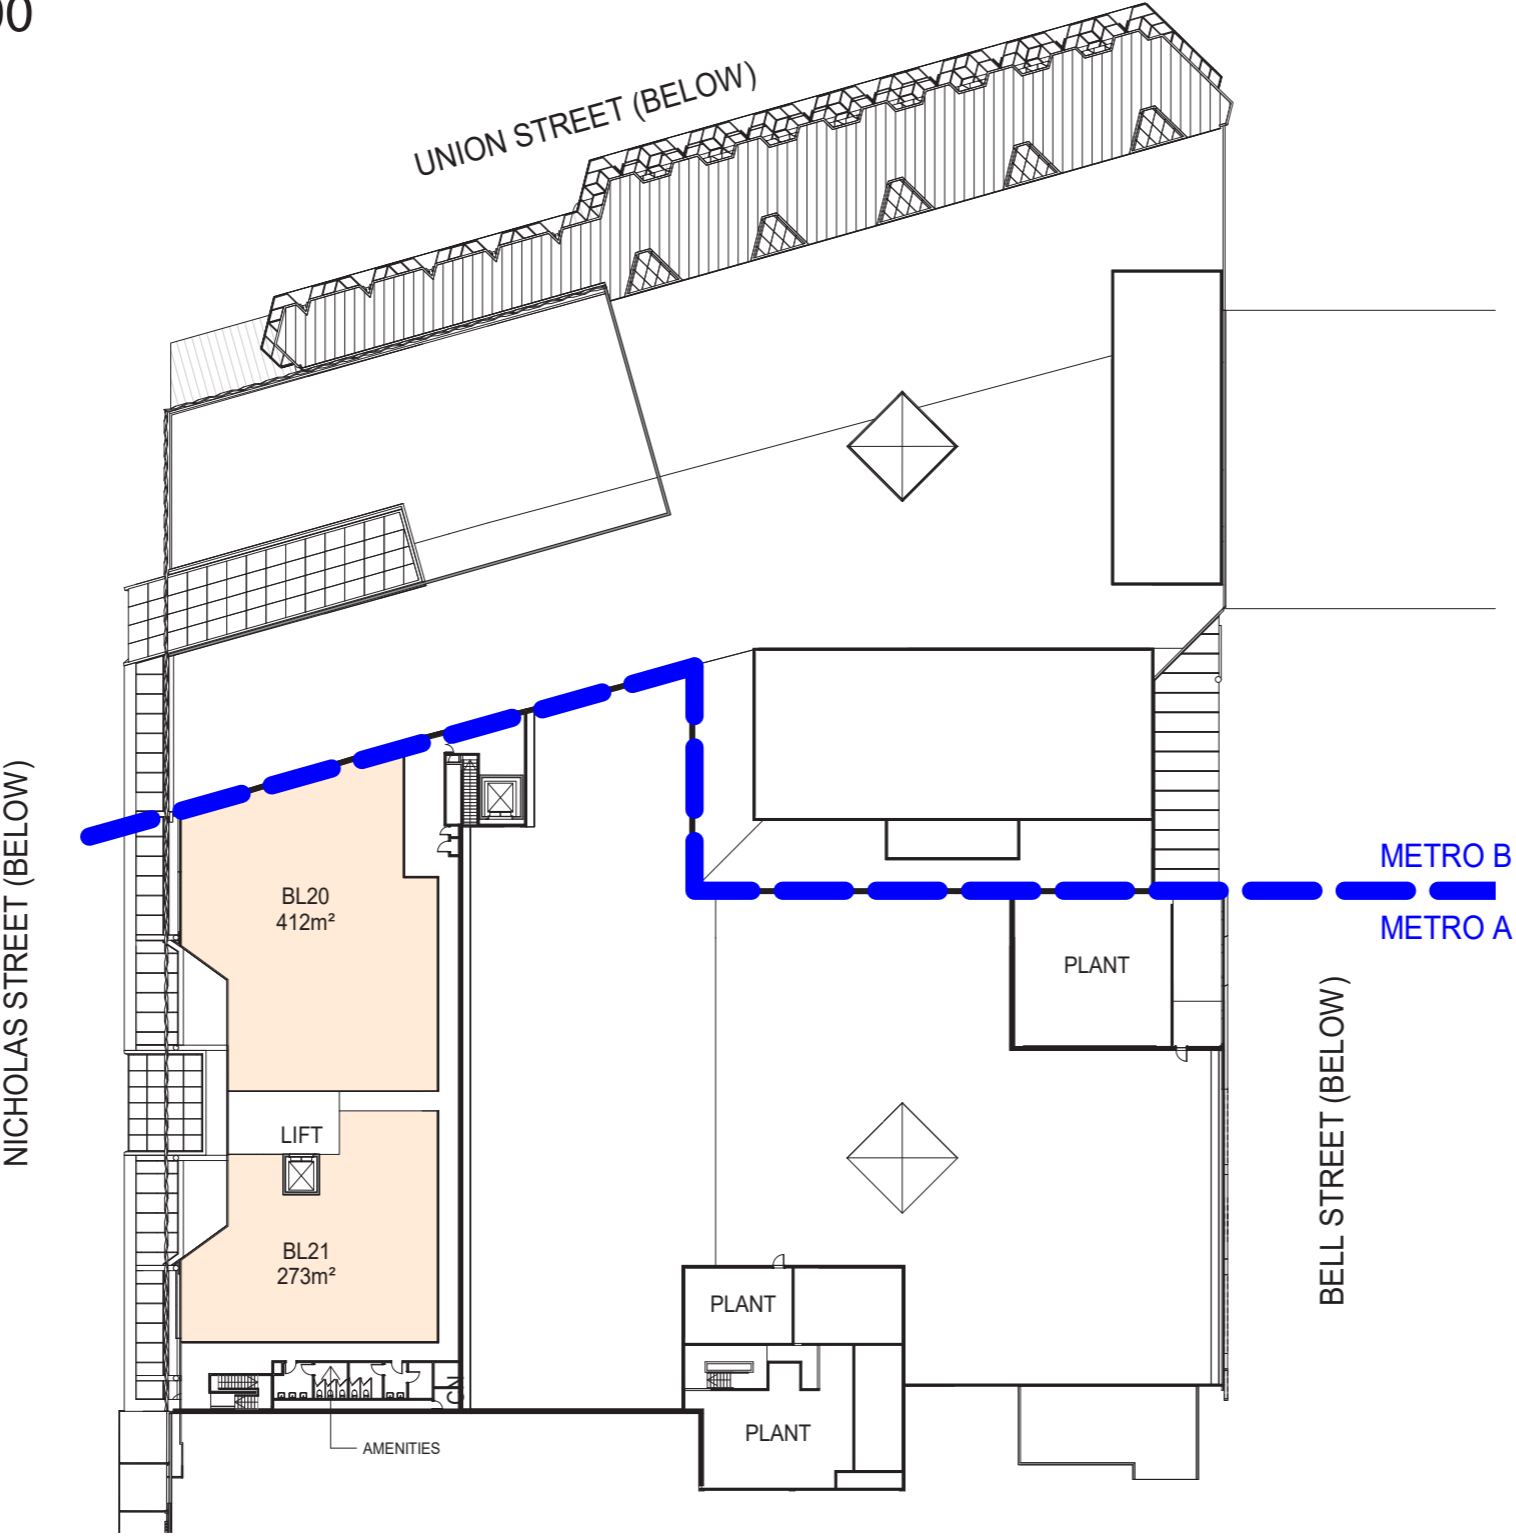

LEGEND

 COMMERCIAL TENANT SPACE


Level 1
Scale 1:500

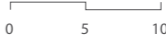
Eats Building / 1:500

NOTE* ALL FLOOR PLANS AND AREAS ARE
INDICATIVE ONLY AND NEED TO BE VERIFIED WHEN
ACCURATE INFORMATION IS GIVEN


CONCEPT ONLY, SUBJECT TO CHANGE

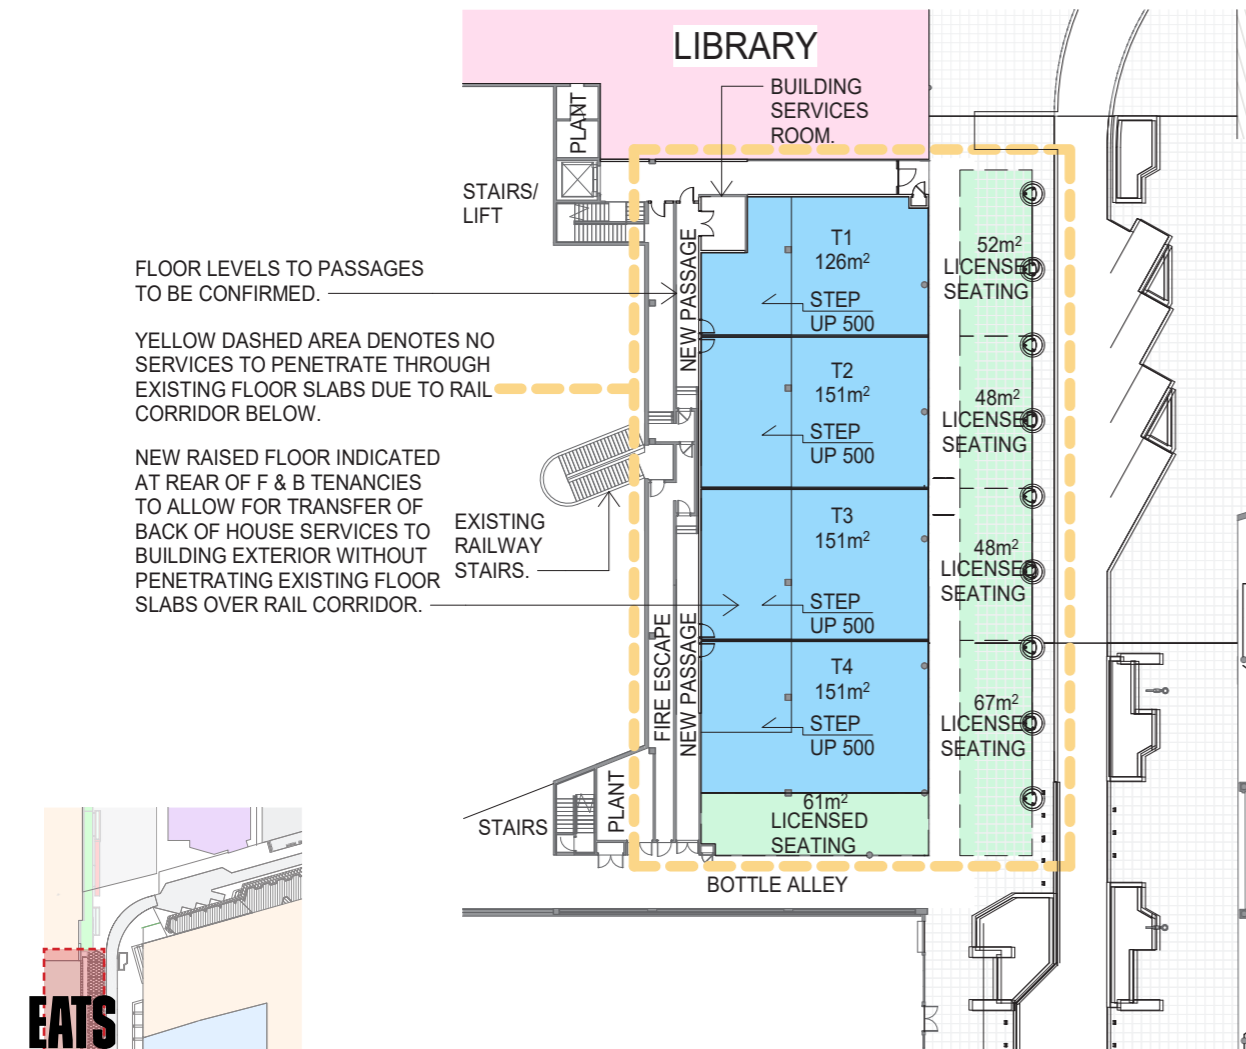

Ground Level
Scale 1:500

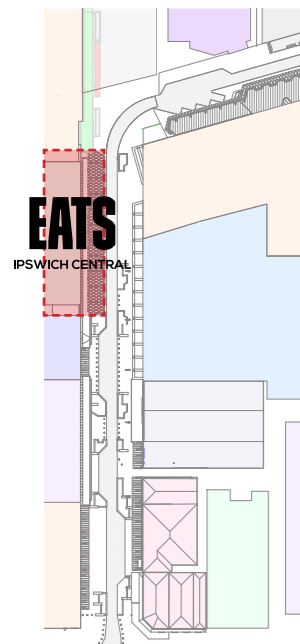

Key Plan
NTS

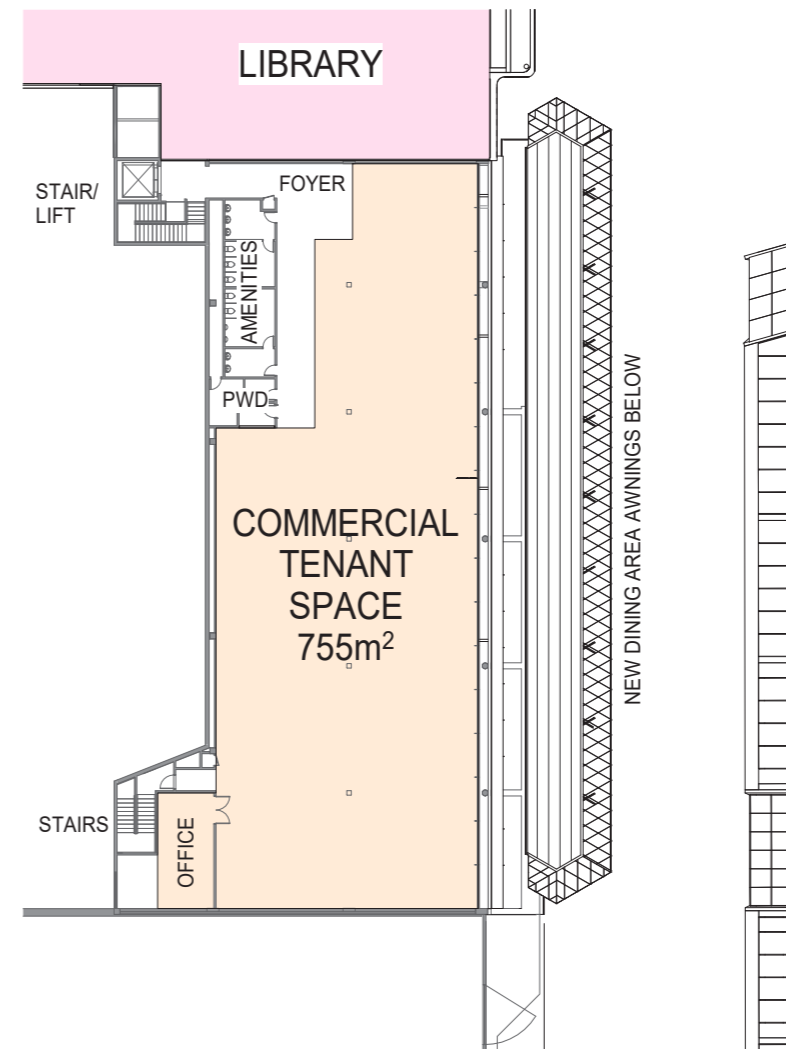

Level 1
Scale 1:500





LEGEND

	F&B TENANCIES
	OUTDOOR AREA
	COMMERCIAL TENANT SPACE
	LIBRARY

Venue - Lower Ground Level / 1:500



NOTE* ALL FLOOR PLANS AND AREAS ARE
INDICATIVE ONLY AND NEED TO BE VERIFIED WHEN
ACCURATE INFORMATION IS GIVEN

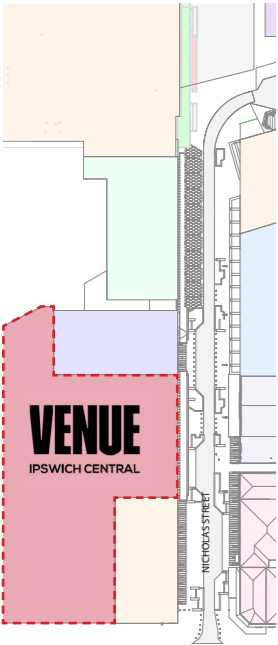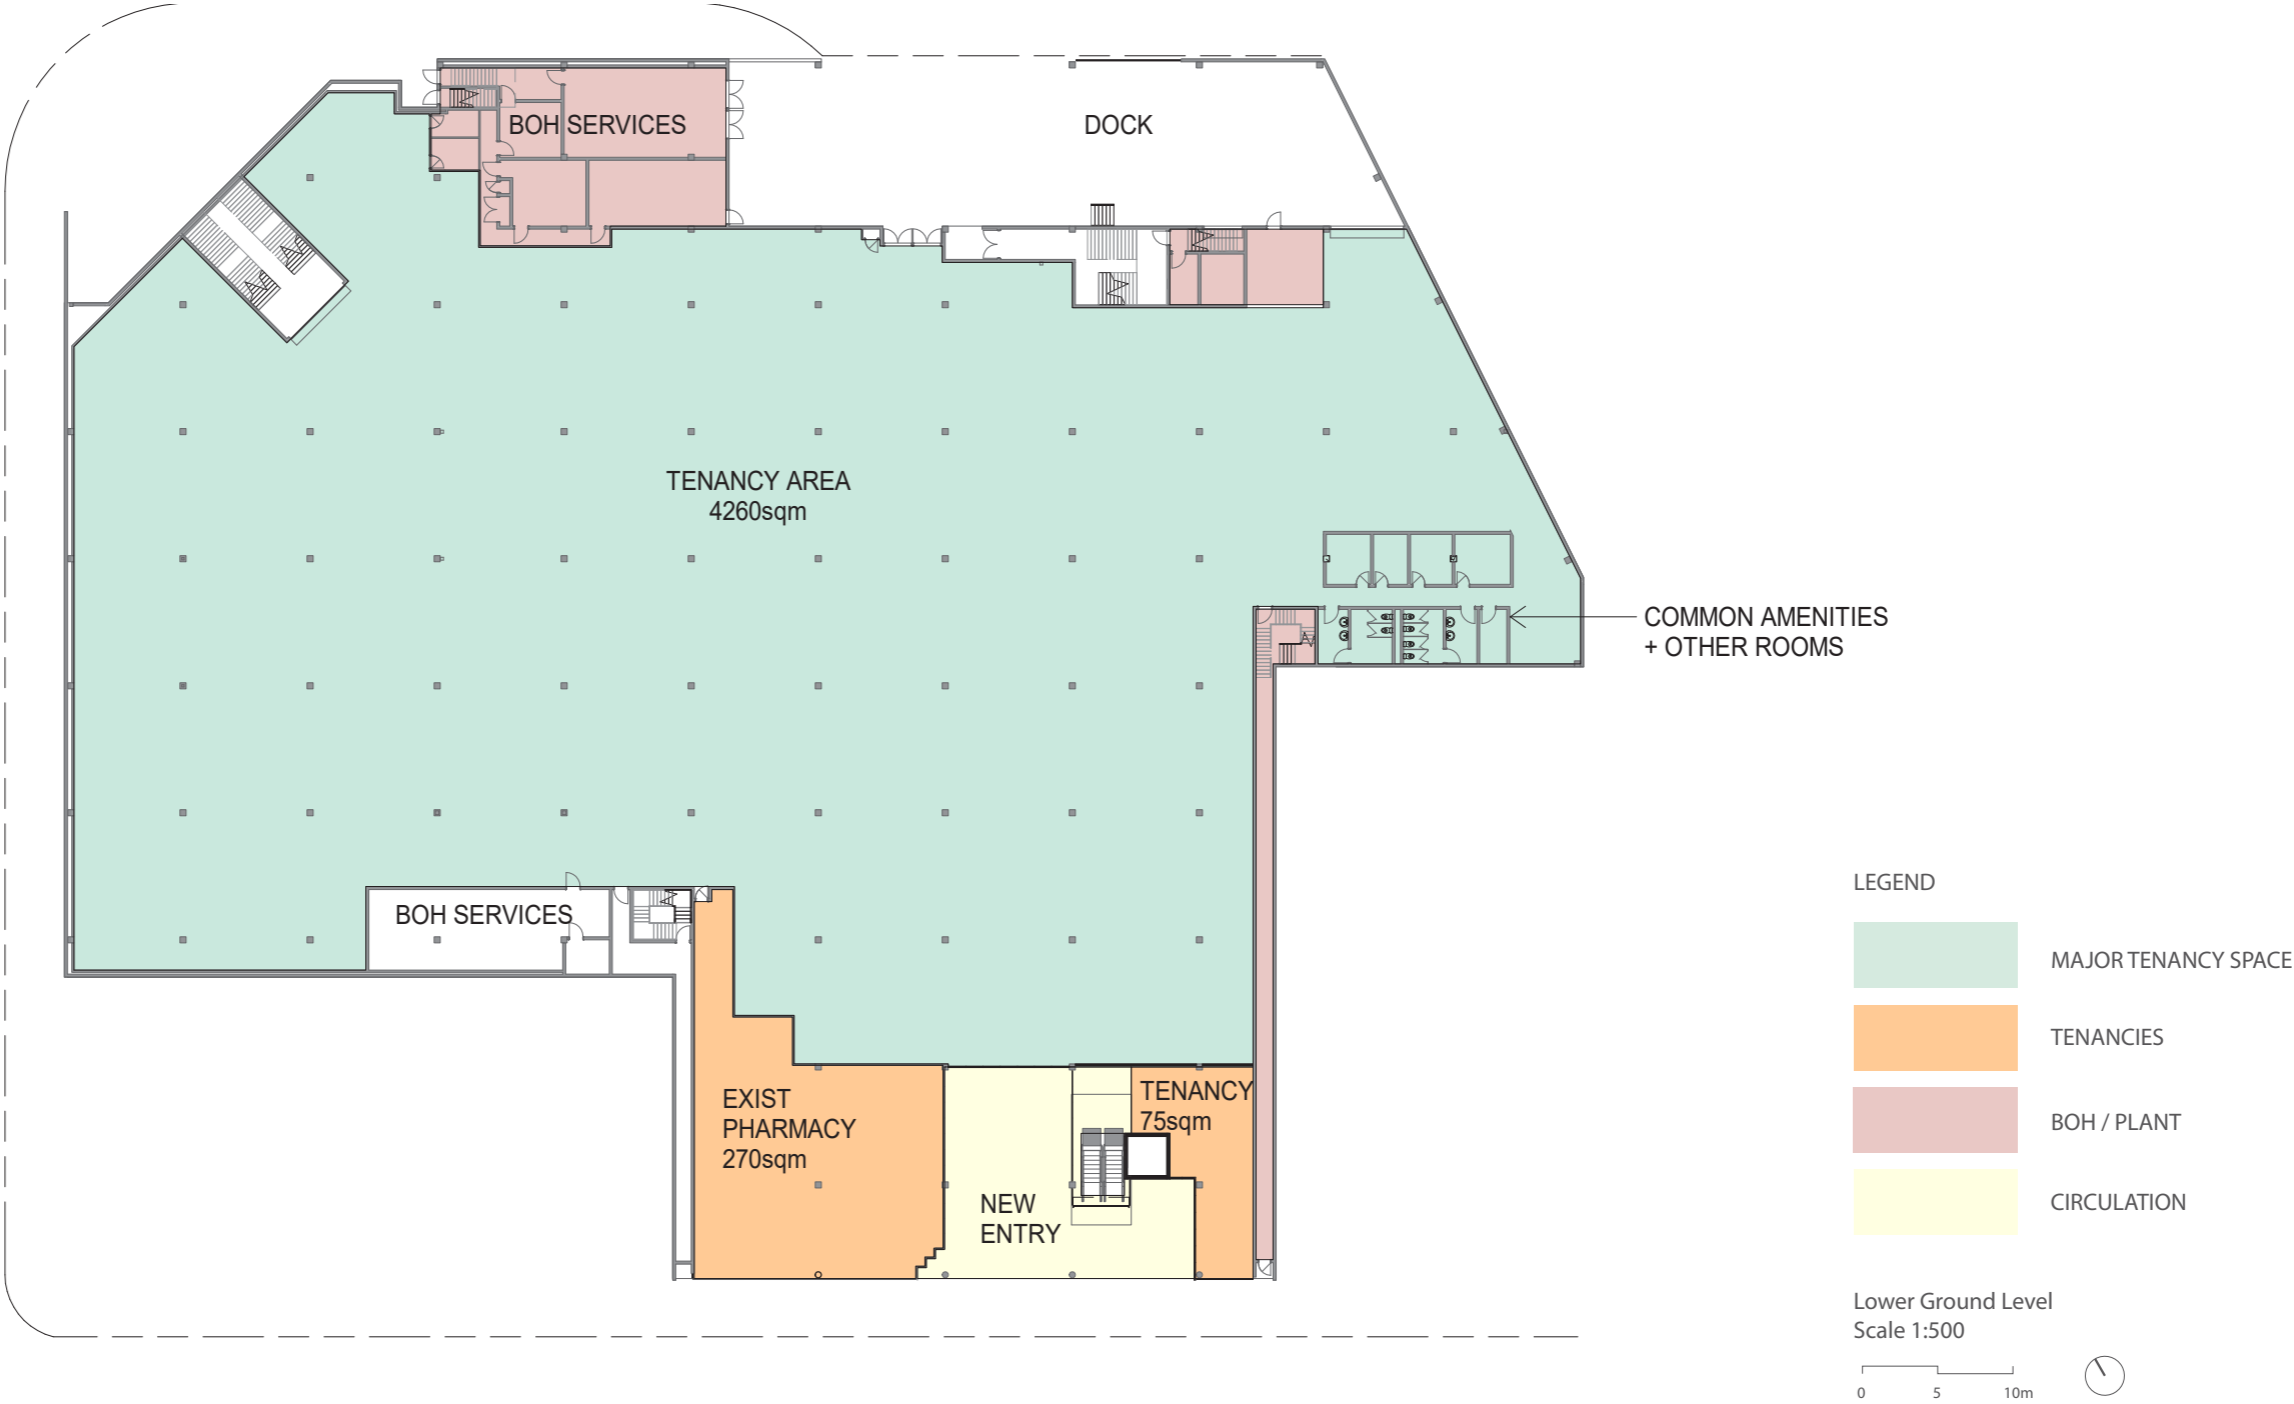

Key Plan
NTS



Venue - Ground Level / 1:500

NOTE* ALL FLOOR PLANS AND AREAS ARE
INDICATIVE ONLY AND NEED TO BE VERIFIED WHEN
ACCURATE INFORMATION IS GIVEN

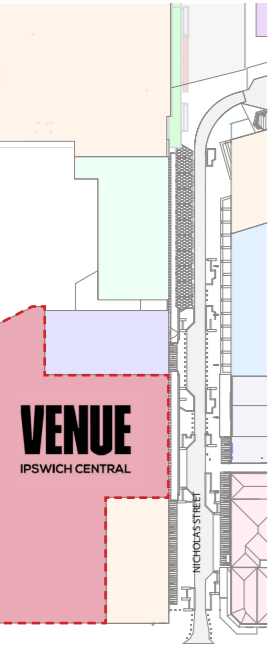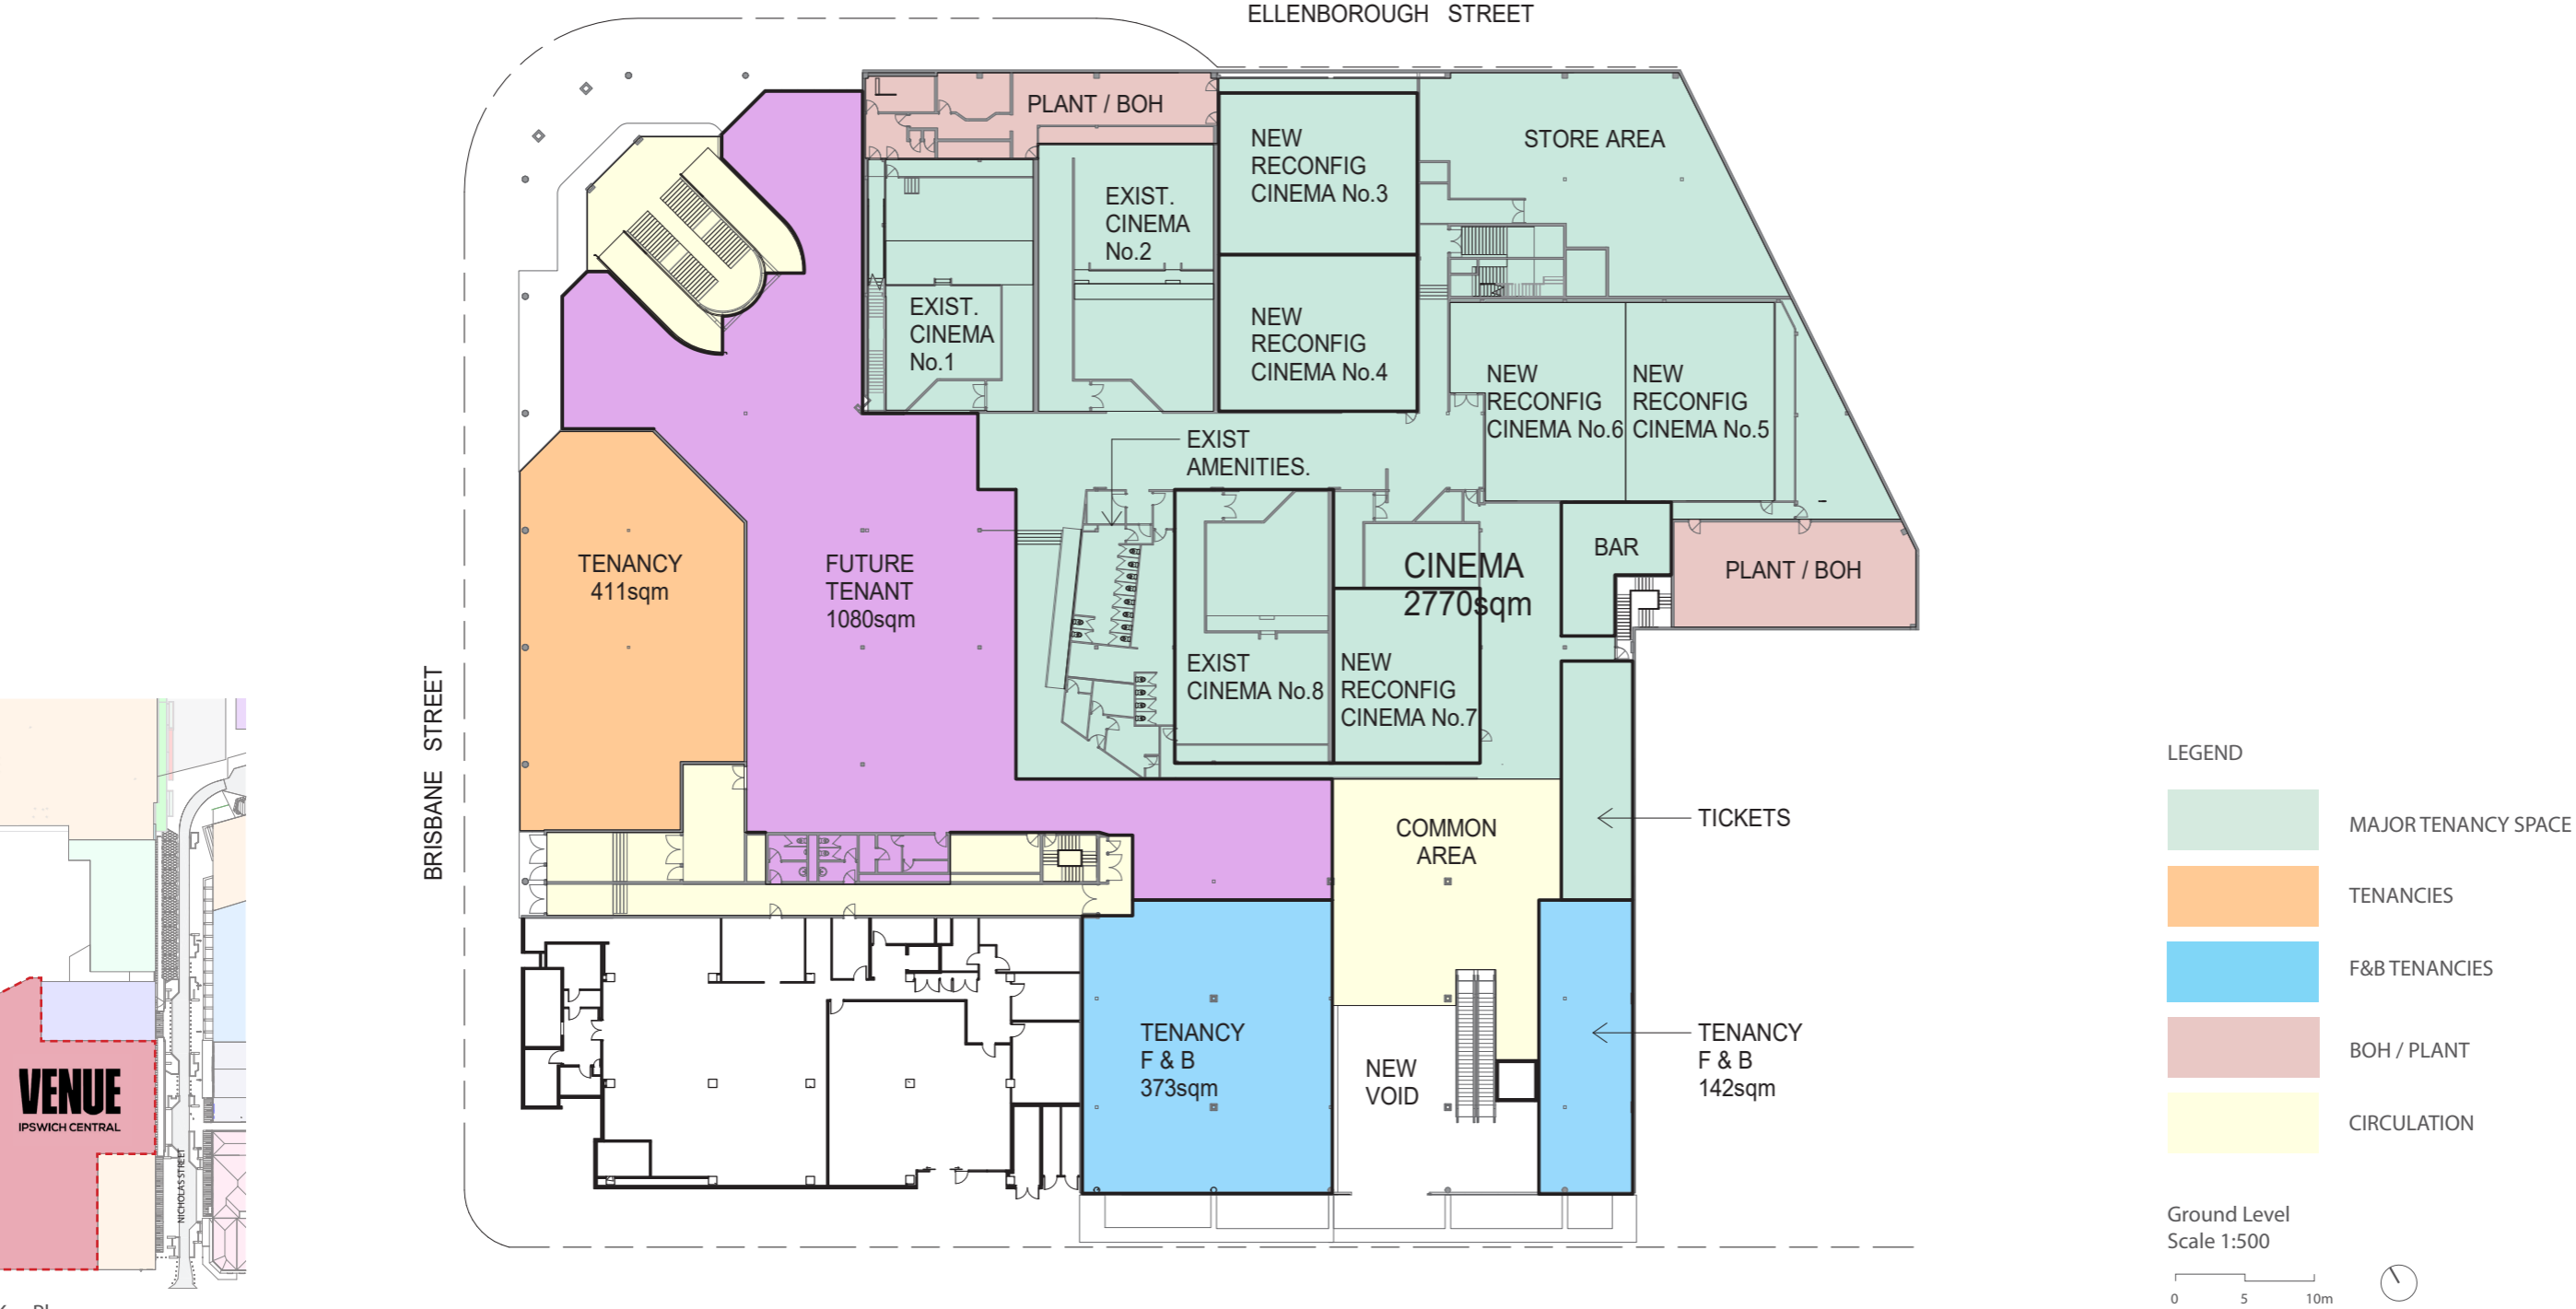

Venue - Lower Projection Room Level / 1:500

NOTE* ALL FLOOR PLANS AND AREAS ARE
INDICATIVE ONLY AND NEED TO BE VERIFIED WHEN
ACCURATE INFORMATION IS GIVEN

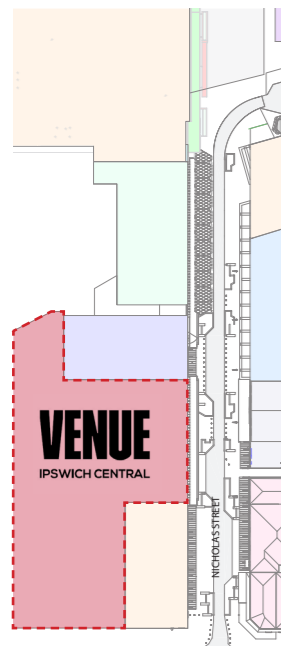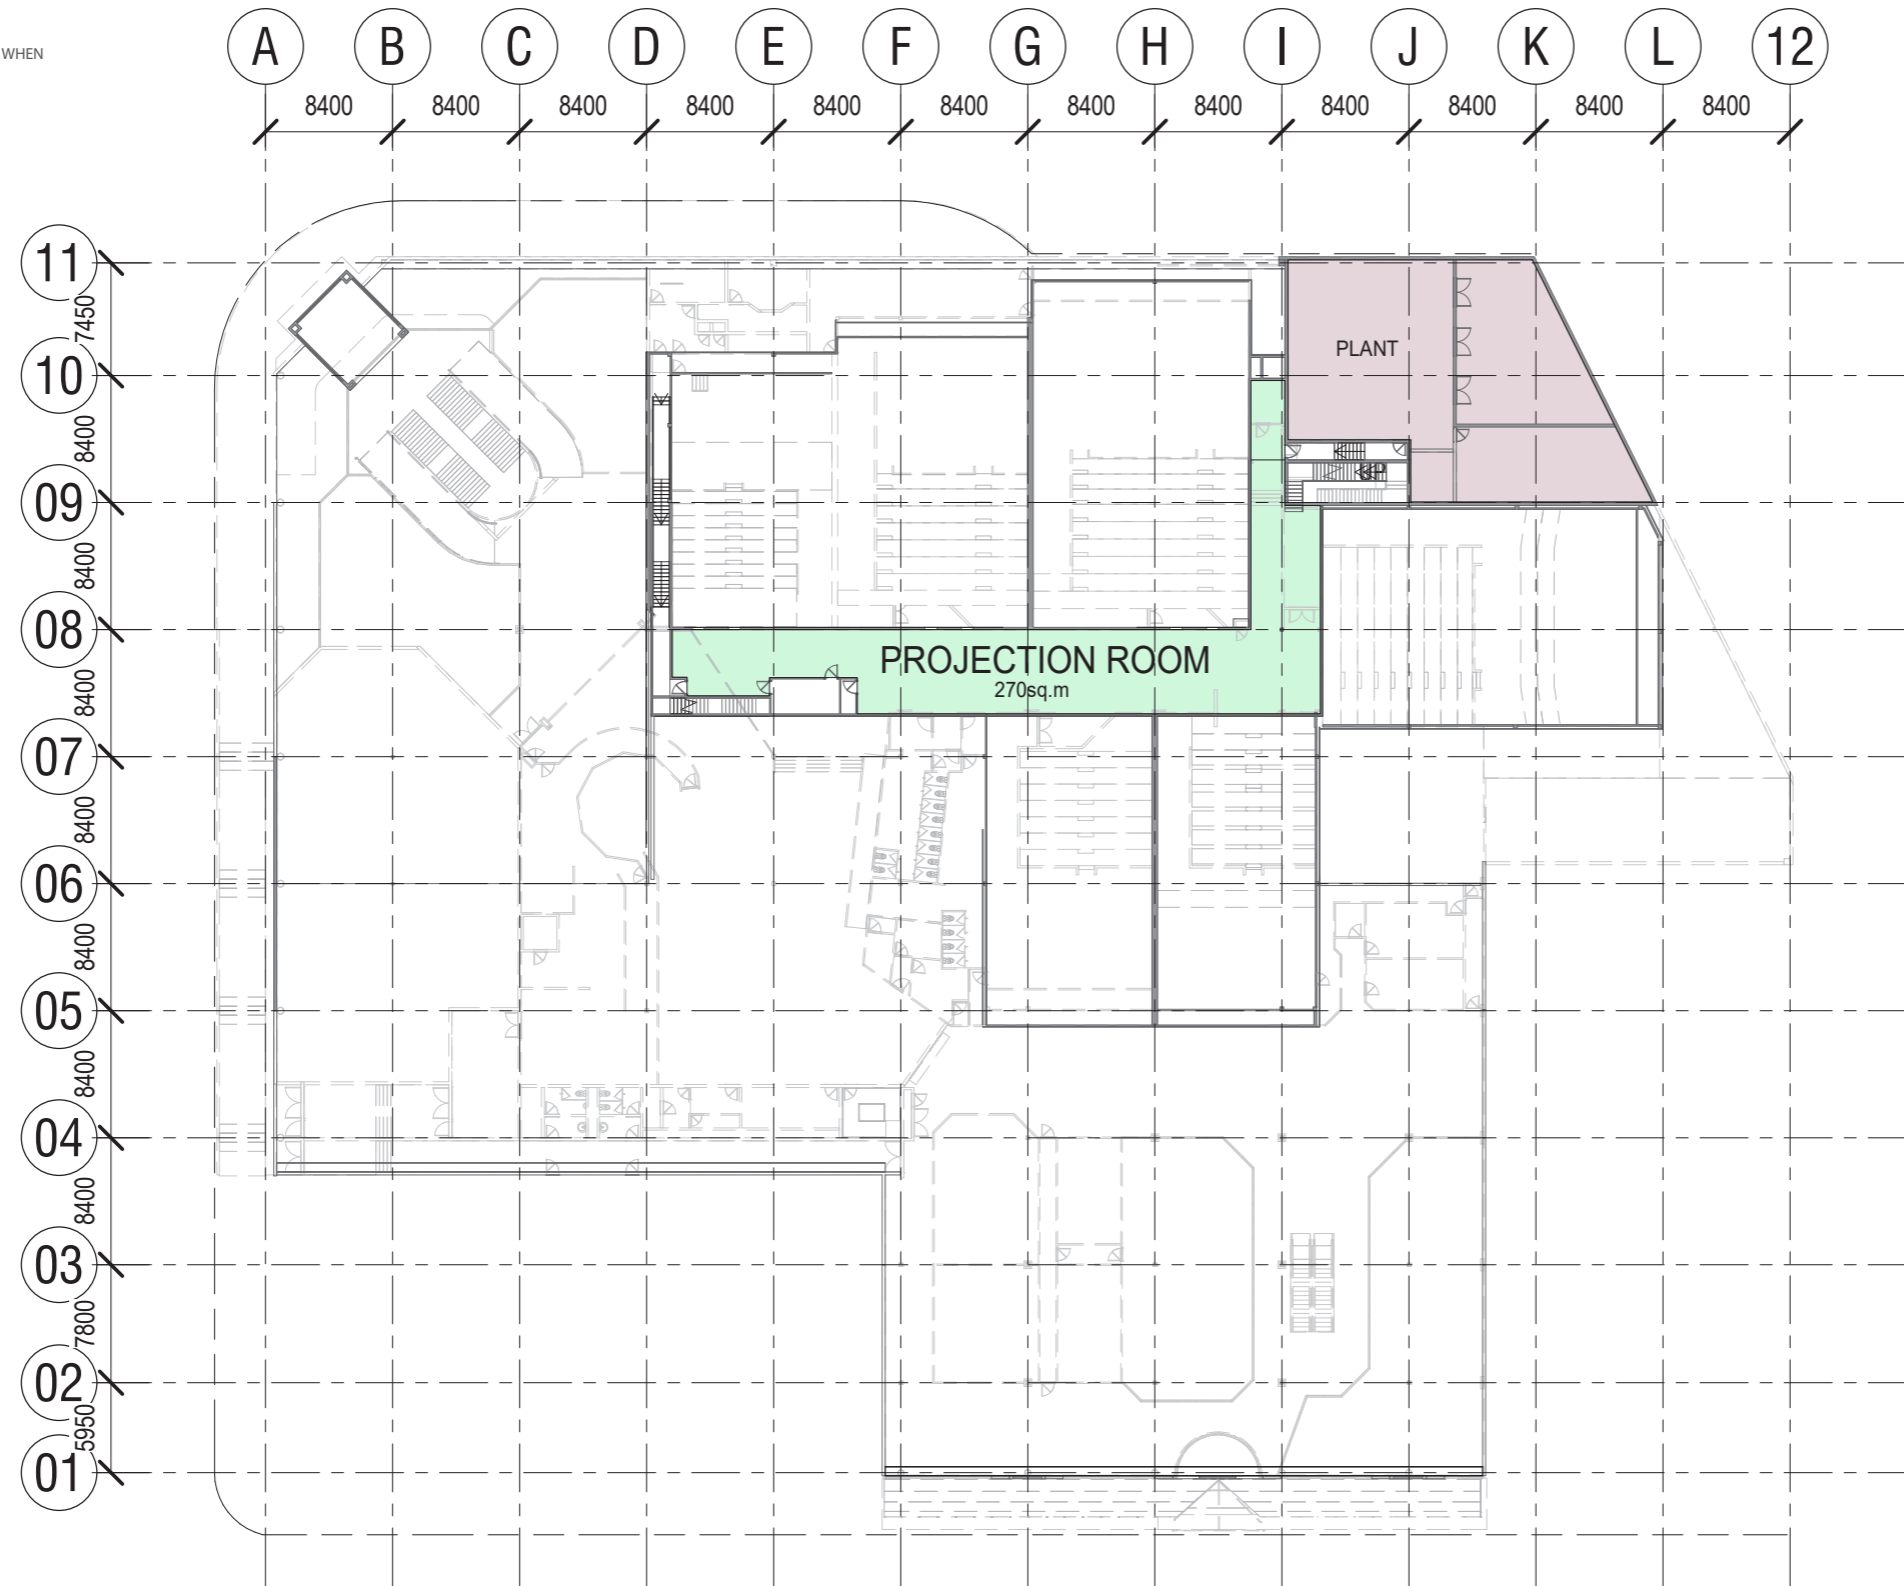


Key Plan
NTS

LEGEND


- MAJOR TENANCY SPACE
- BOH / PLANT

Lower Projection Room Level
Scale 1:500

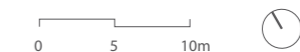

143 Brisbane St - Ground Level / 1:500



NOTE* ALL FLOOR PLANS AND AREAS ARE
INDICATIVE ONLY AND NEED TO BE VERIFIED WHEN
ACCURATE INFORMATION IS GIVEN

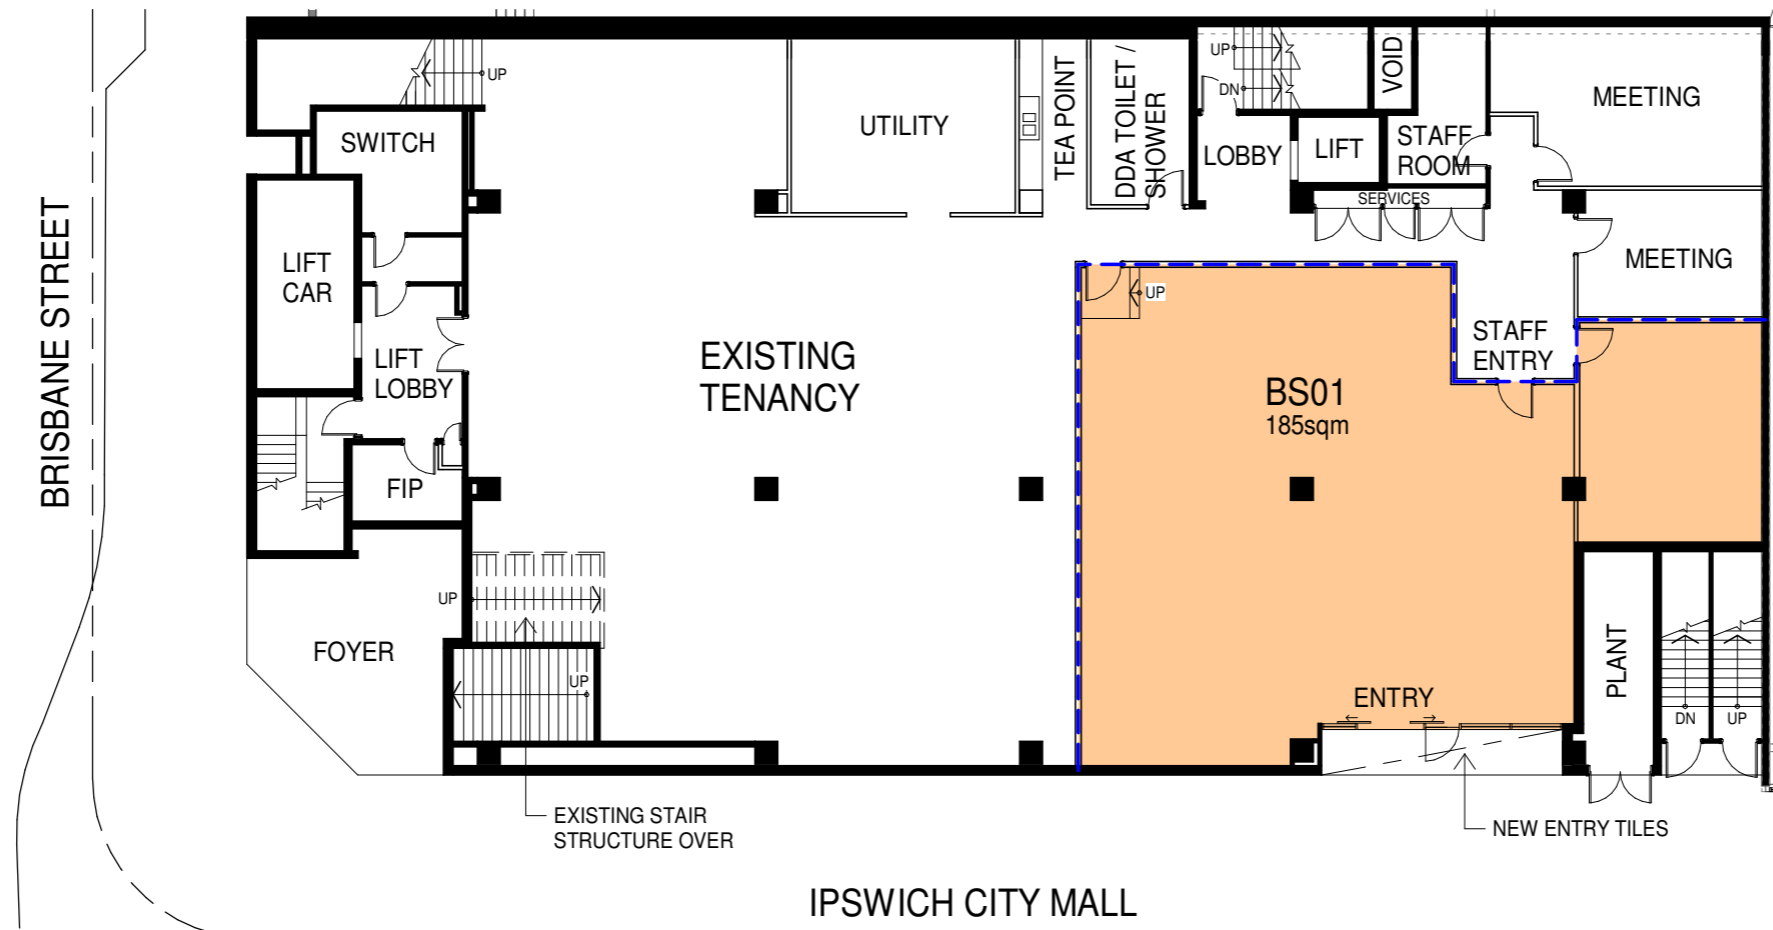

LEGEND

TENANCIES

Ground Level
Scale 1:500

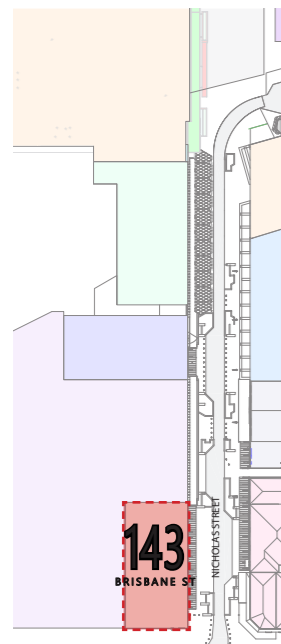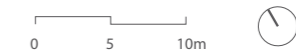

Key Plan
NTS

Ipswich
Tenancy Presentation [Revision M]
Buchan - Brisbane Studio
brisbane@buchangroup.com.au
342 Wickham Street
Fortitude Valley, QLD 4006
+61 7 3859 9222
buchangroup.com.au

BUCHAN

